


変更後

1階 平面図 S=1/150

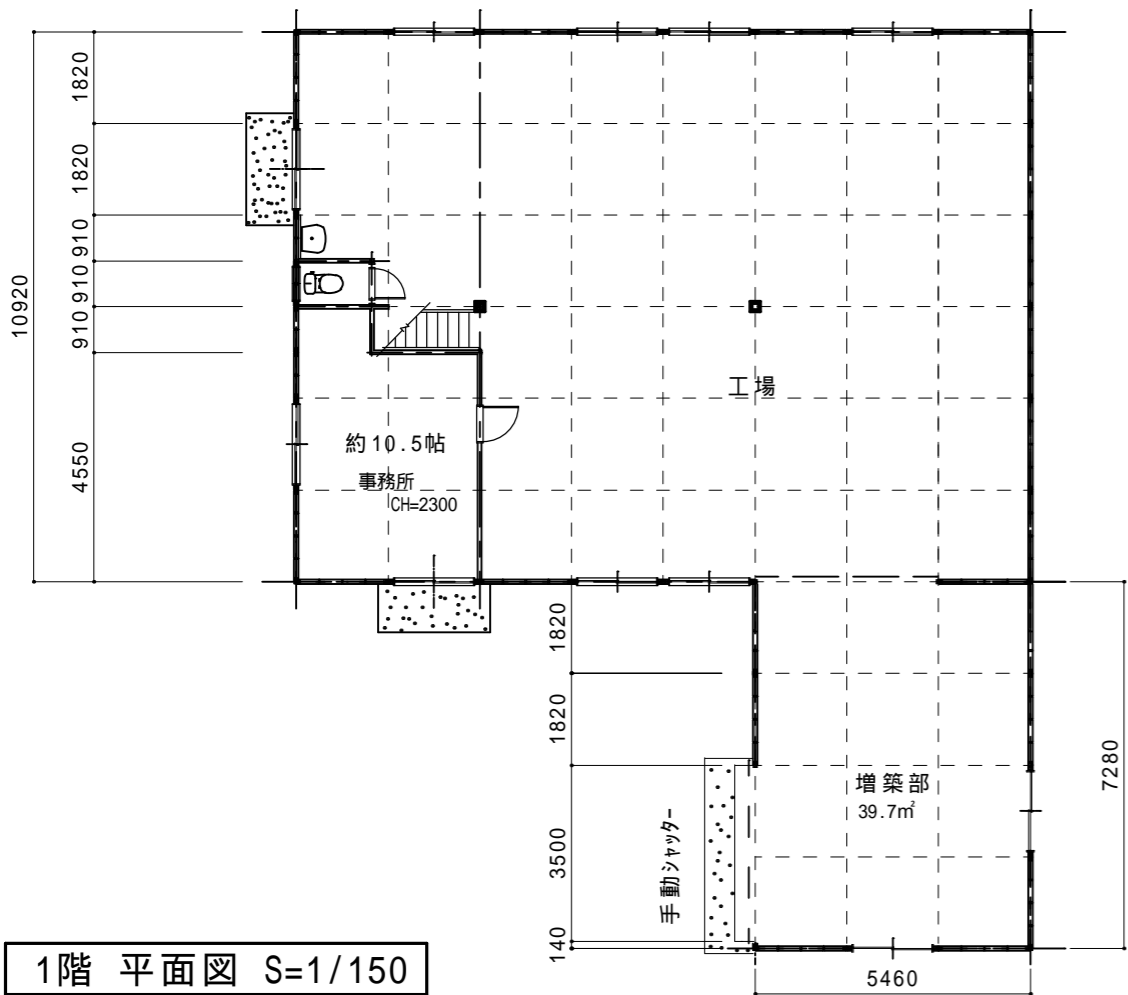

1階 平面図 S=1/150

宝来建設 株式会社

工事名称
図面名称

設計年月日 H00.00.00
縮尺 1:150

図面番号